

<u>NOTES</u>

1. THE PURPOSE OF THIS PLAN IS FOR APPROVAL BY THE CITY OF CAMDEN FOR THE INSTALLATION OF A TEMPORARY MOBILE MRI UNIT IN THE AMBULATORY DROP OFF AREA AT THE COOPER UNIVERSITY HEALTH CARE CAMPUS. THIS PLAN IS FOR PERMITTING.

EXISTING INFORMATION SHOWN BASED ON PLAN ENTITLED, "KELEMEN UNIVERSAL MOBILE DOCKING STATION, 1 COOPER PLAZA, CAMDEN, NEW JERSEY, 08103, PARTIAL 1ST FLOOR PLAN - MOBILE TRAILER", PREPARED BY SAPHIRE AND ALBARRAN ARCHITECTURE, LLC, LAST REVISED 10/25/2019.

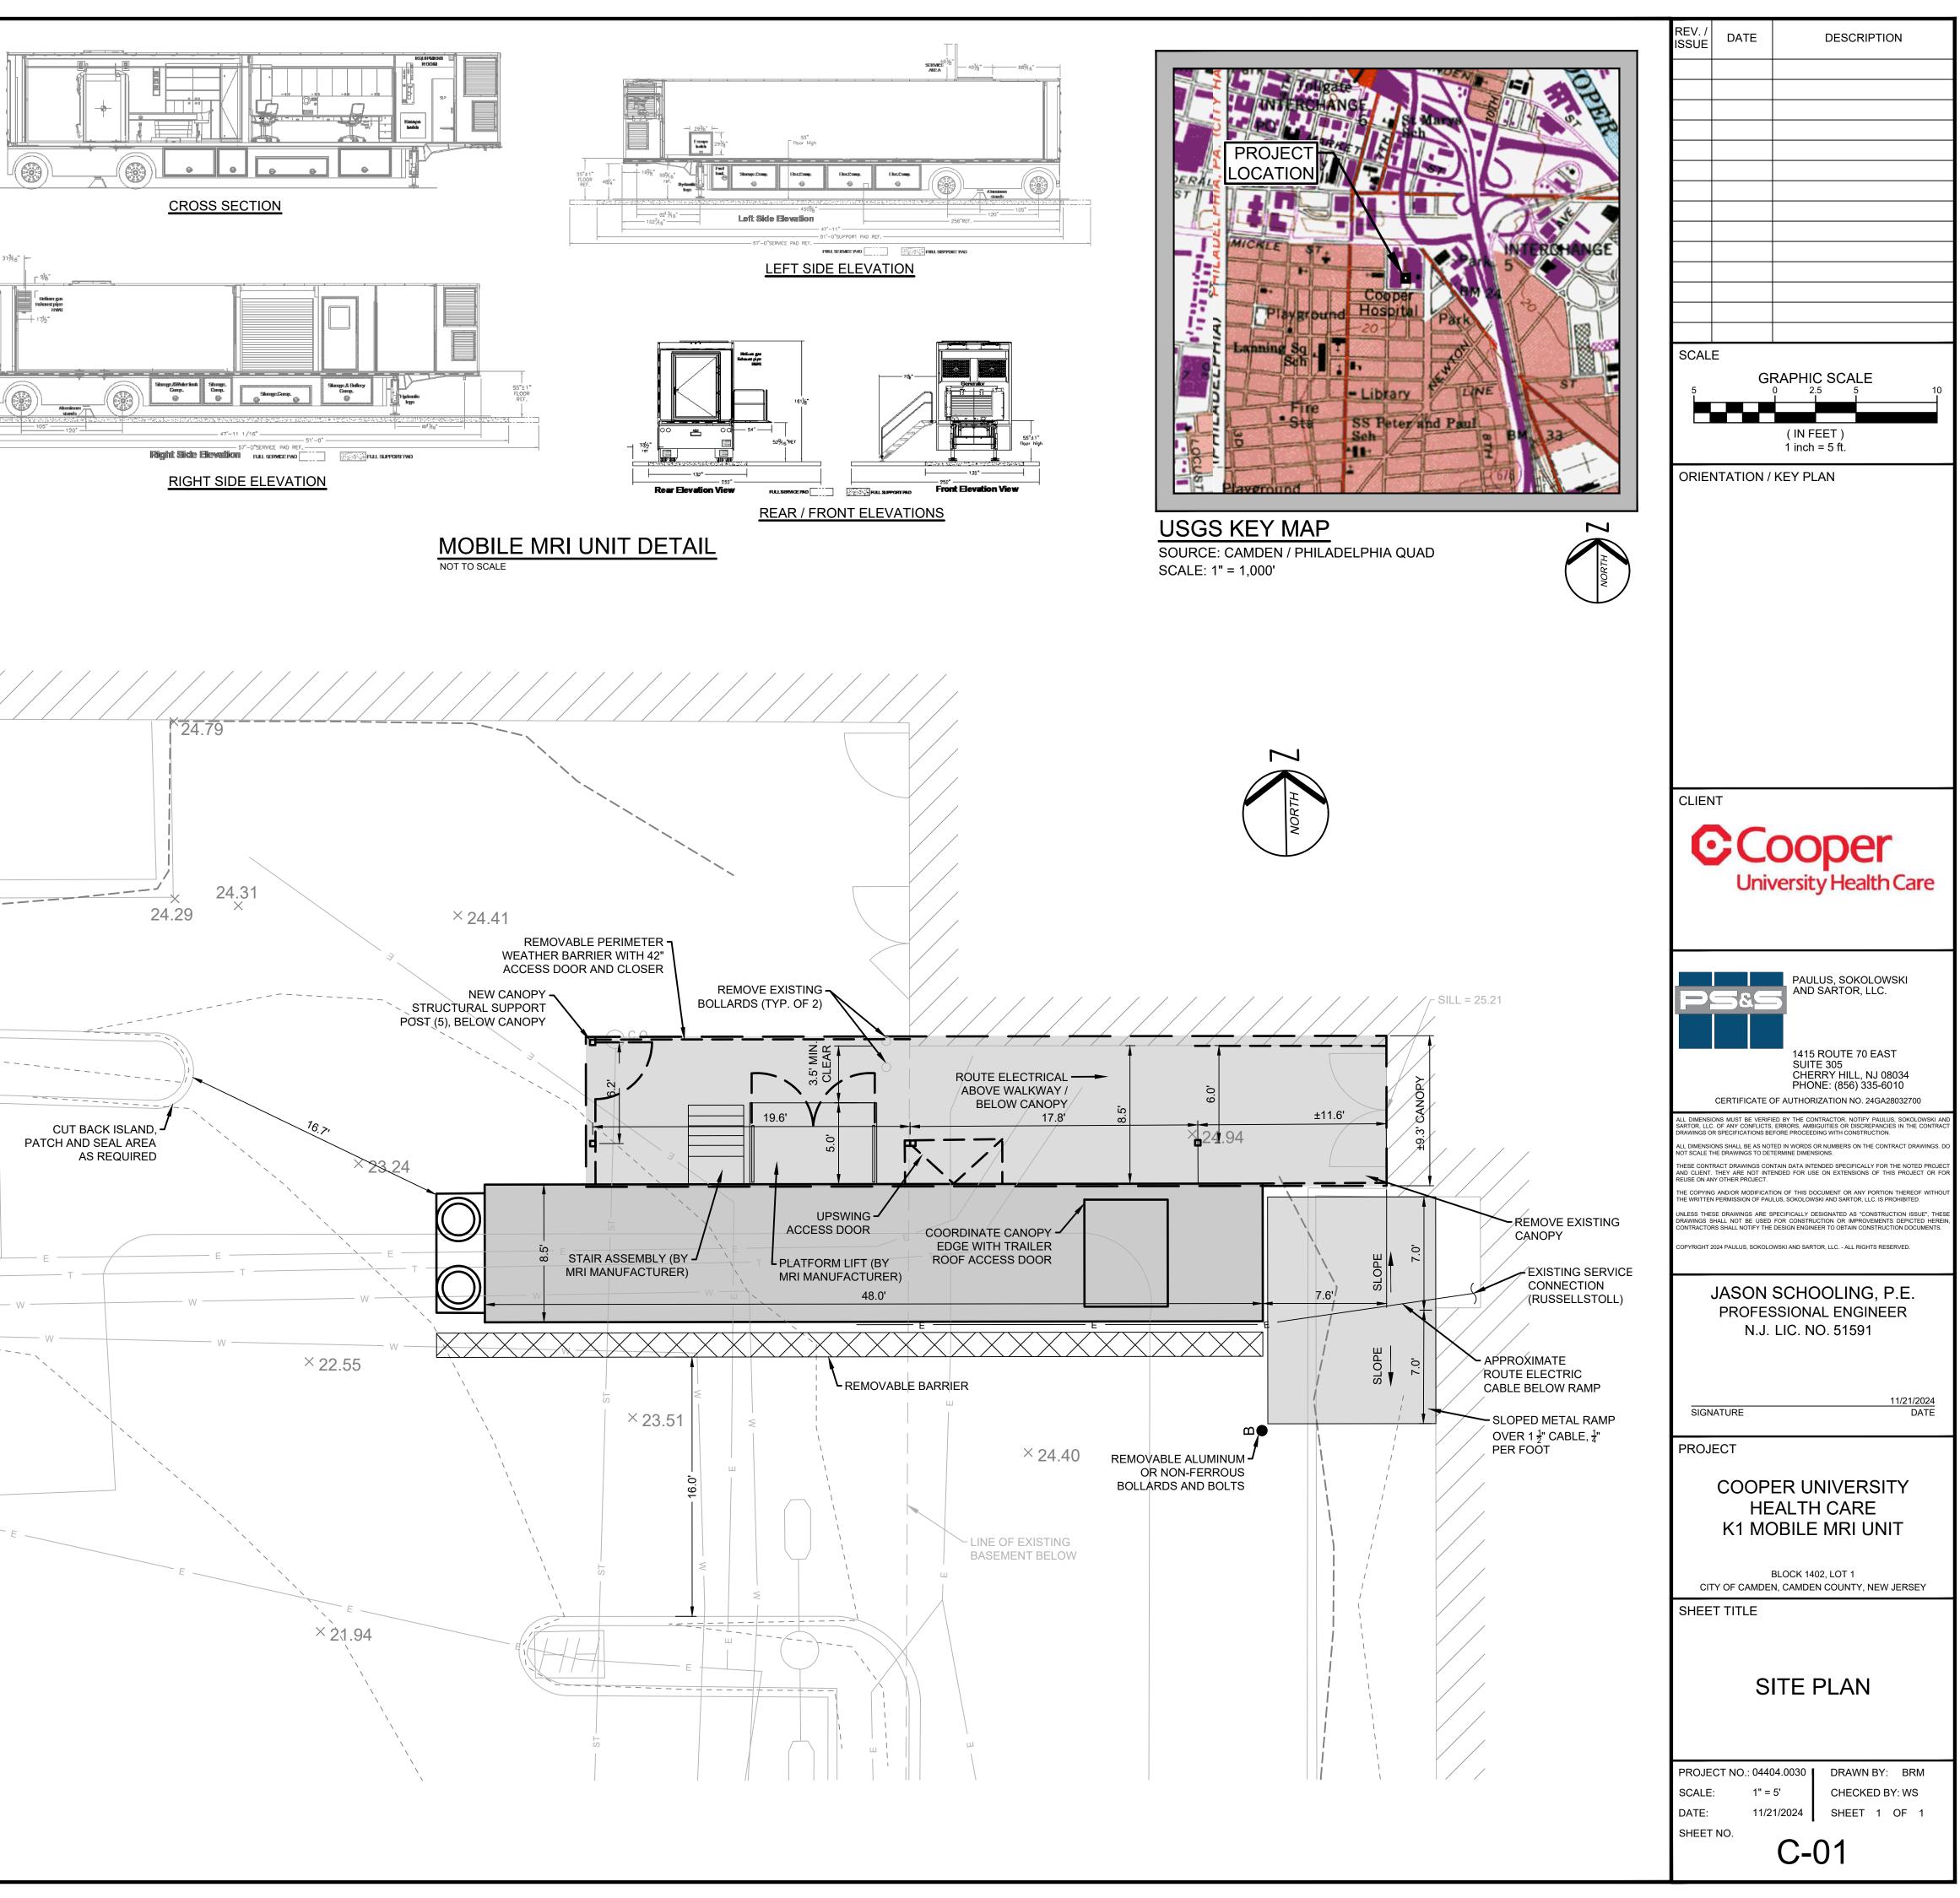

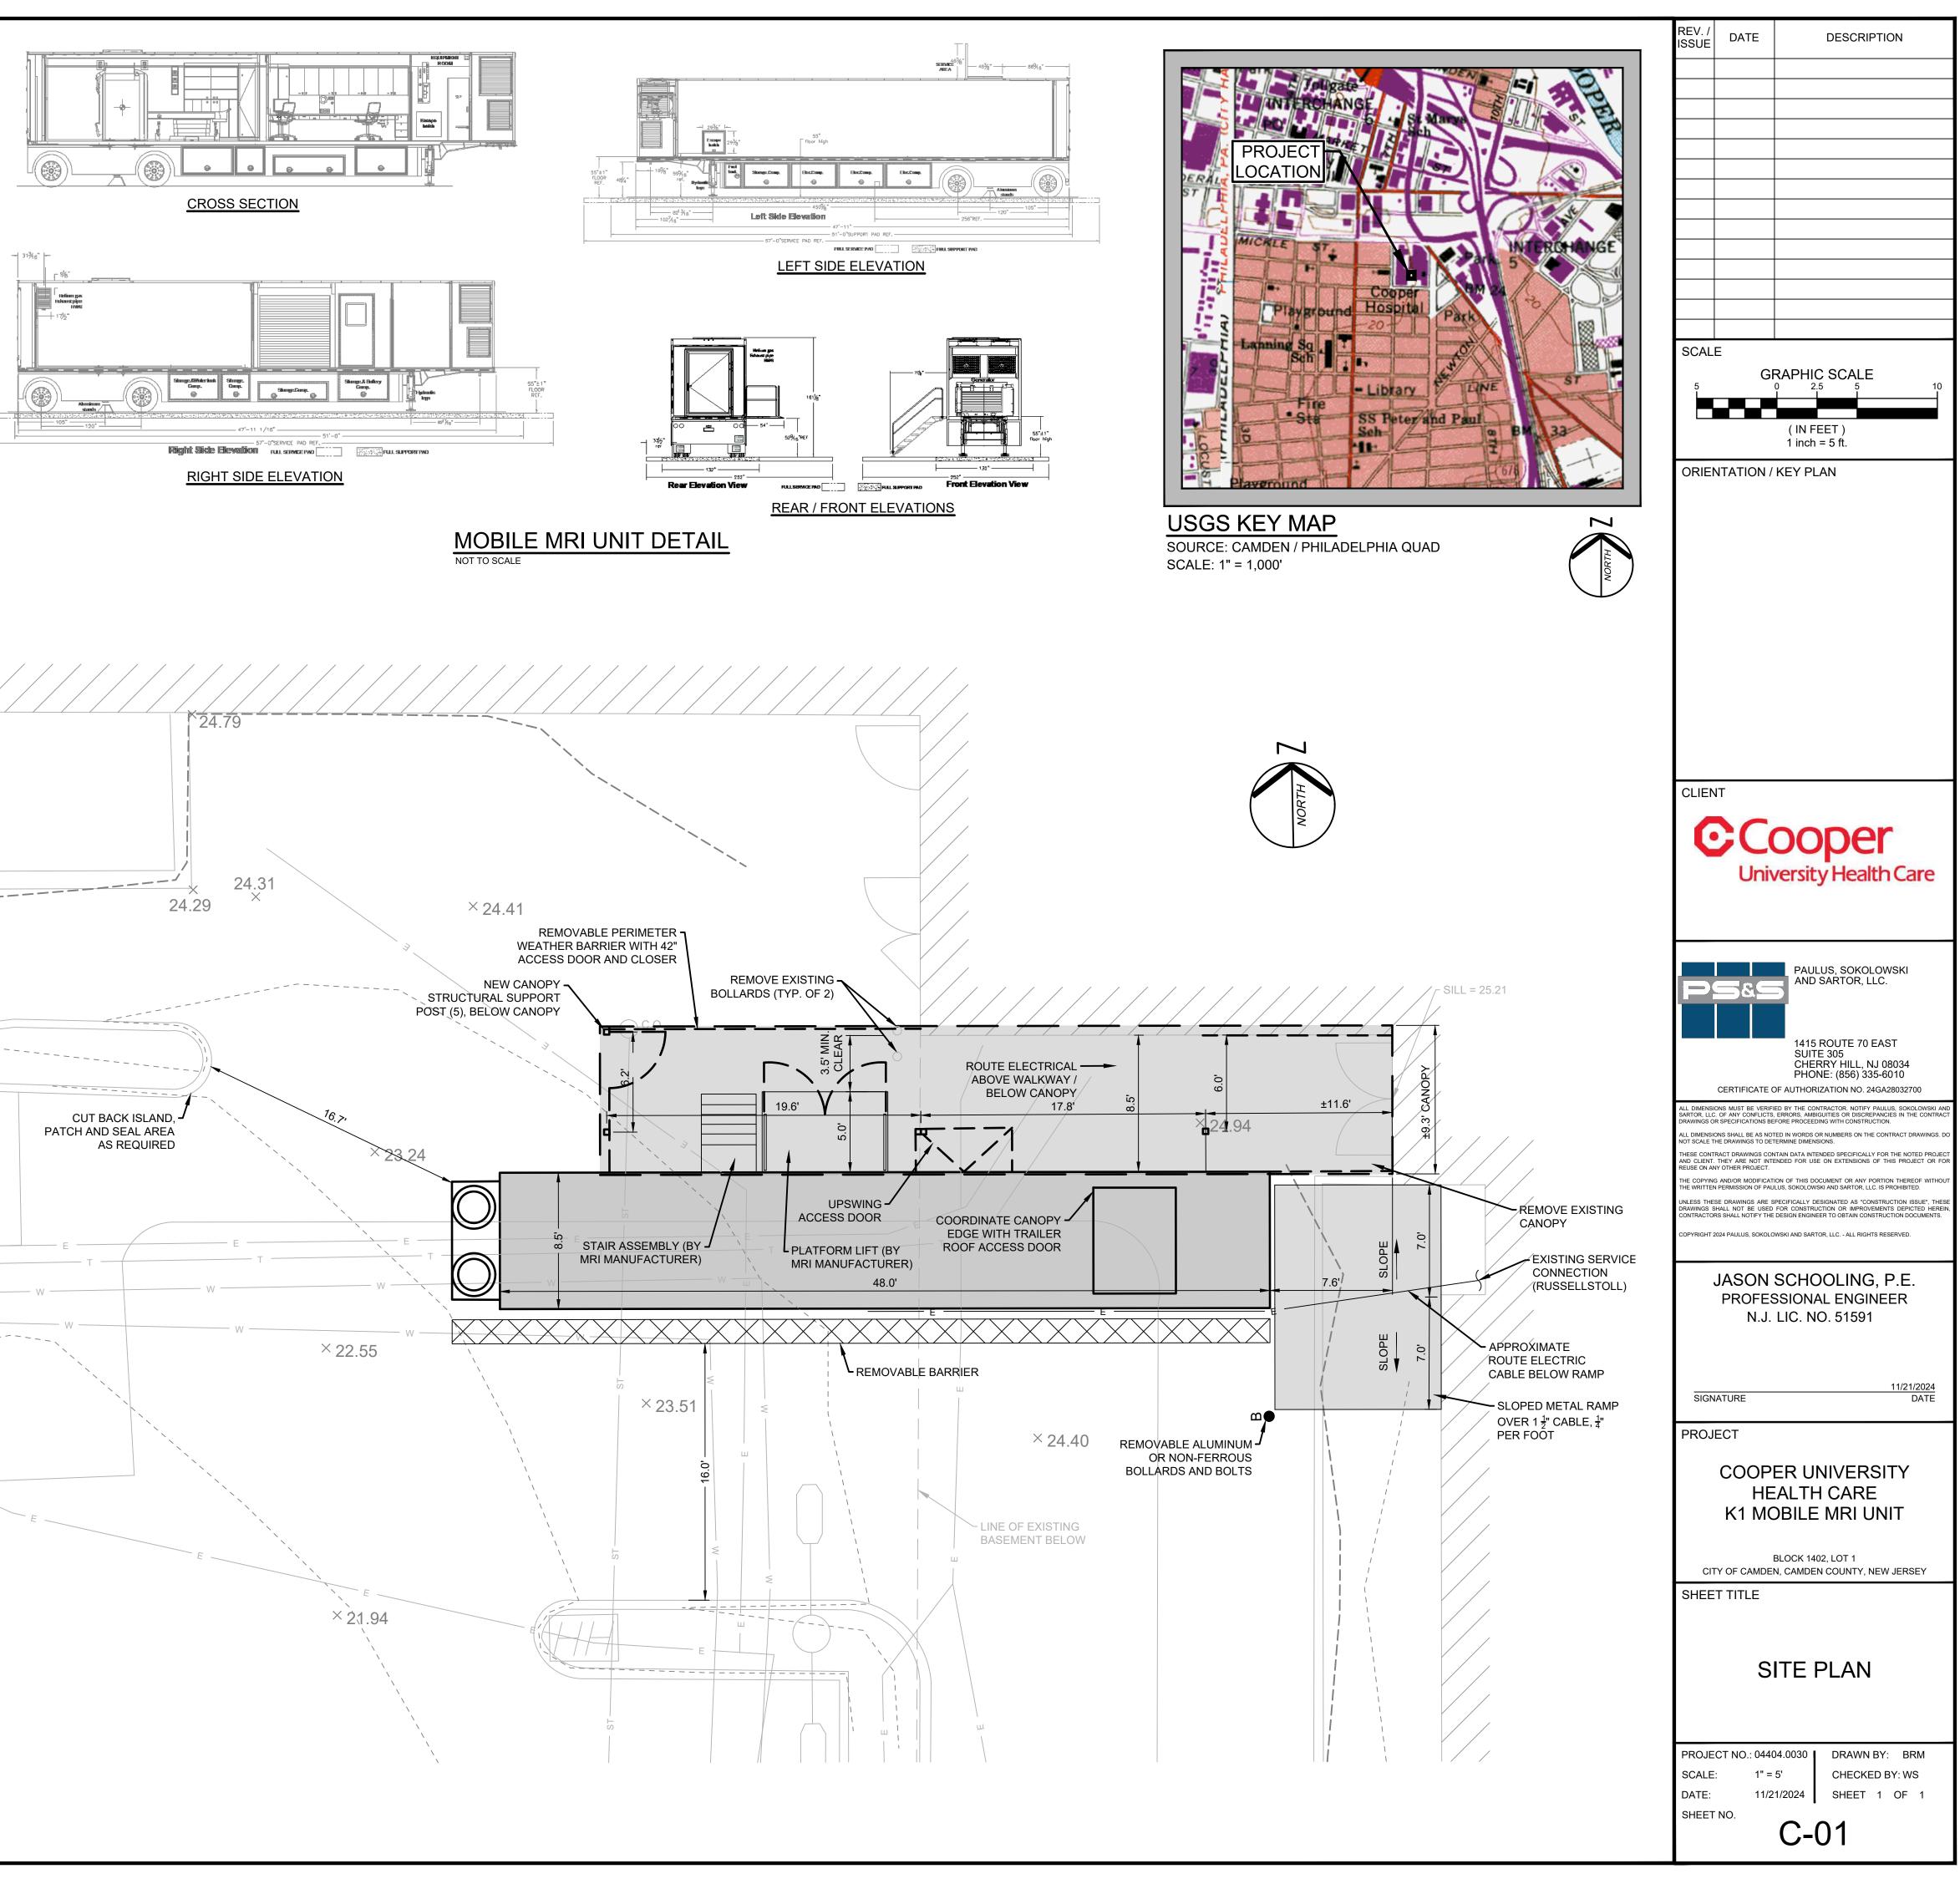



Traffic Barrier System

